


**TYPICAL DOOR FRAMING**

**PEAK GABLE**

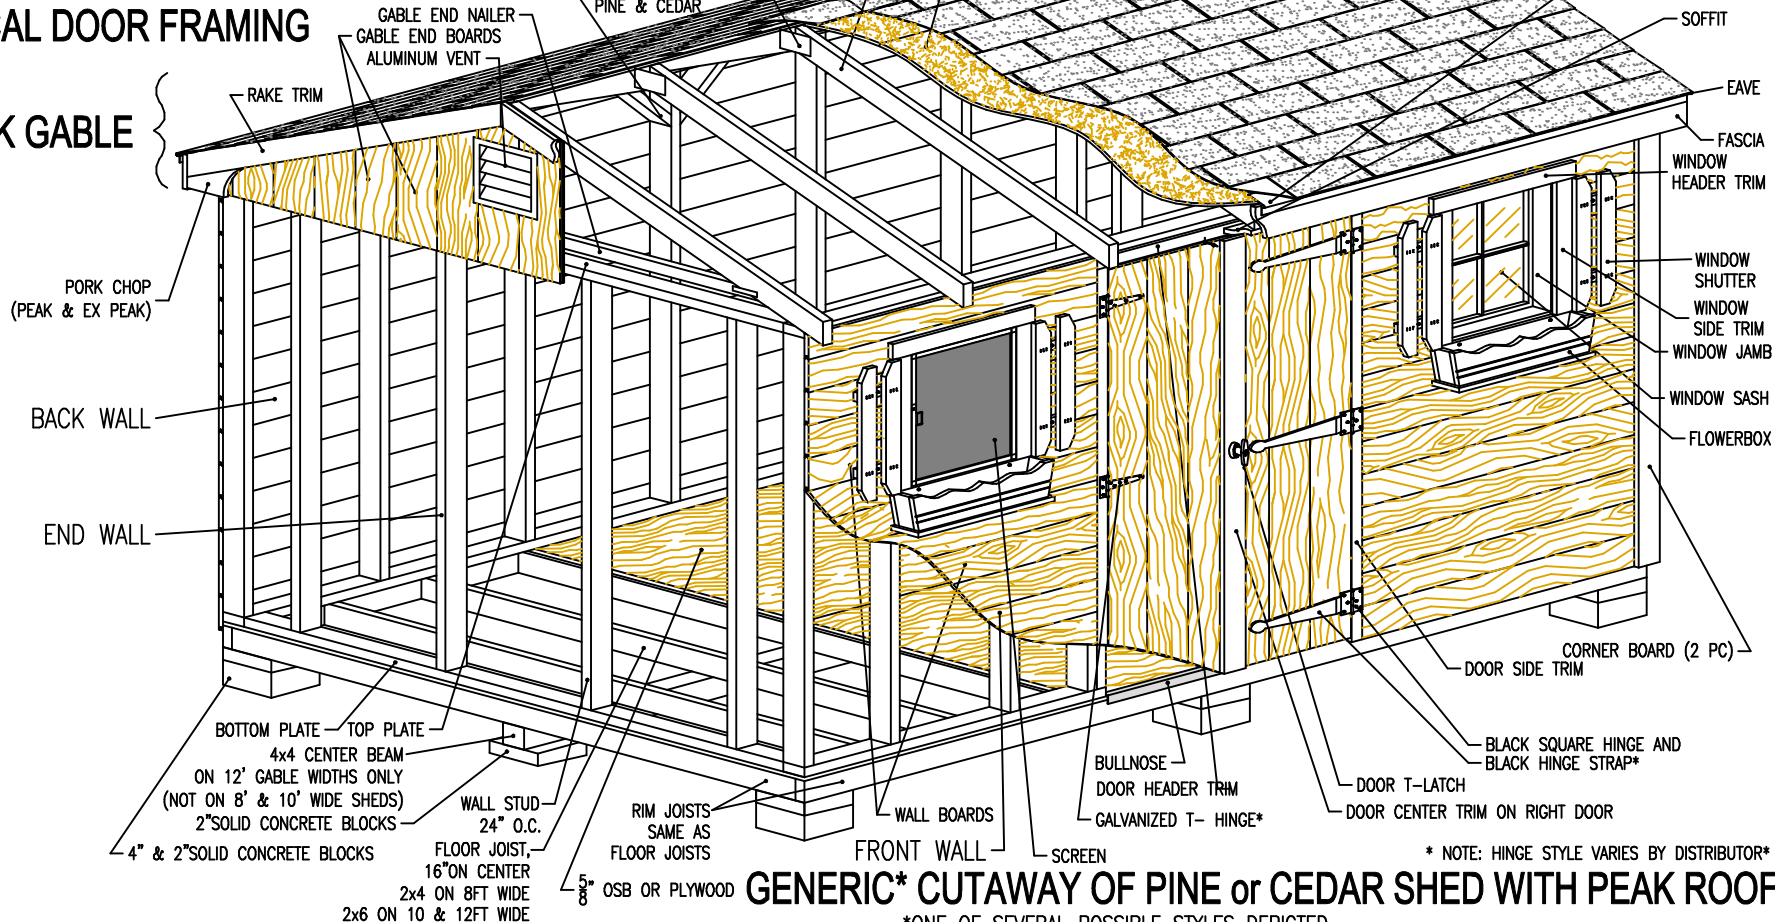

**GENERIC\* CUTAWAY OF PINE or CEDAR SHED WITH PEAK ROOF**

\*ONE OF SEVERAL POSSIBLE STYLES DEPICTED

\* NOTE: HINGE STYLE VARIES BY DISTRIBUTOR\*